




PLAN PROPOSAL FOR SPA FENCE INSTALL - Address

OWNERS -


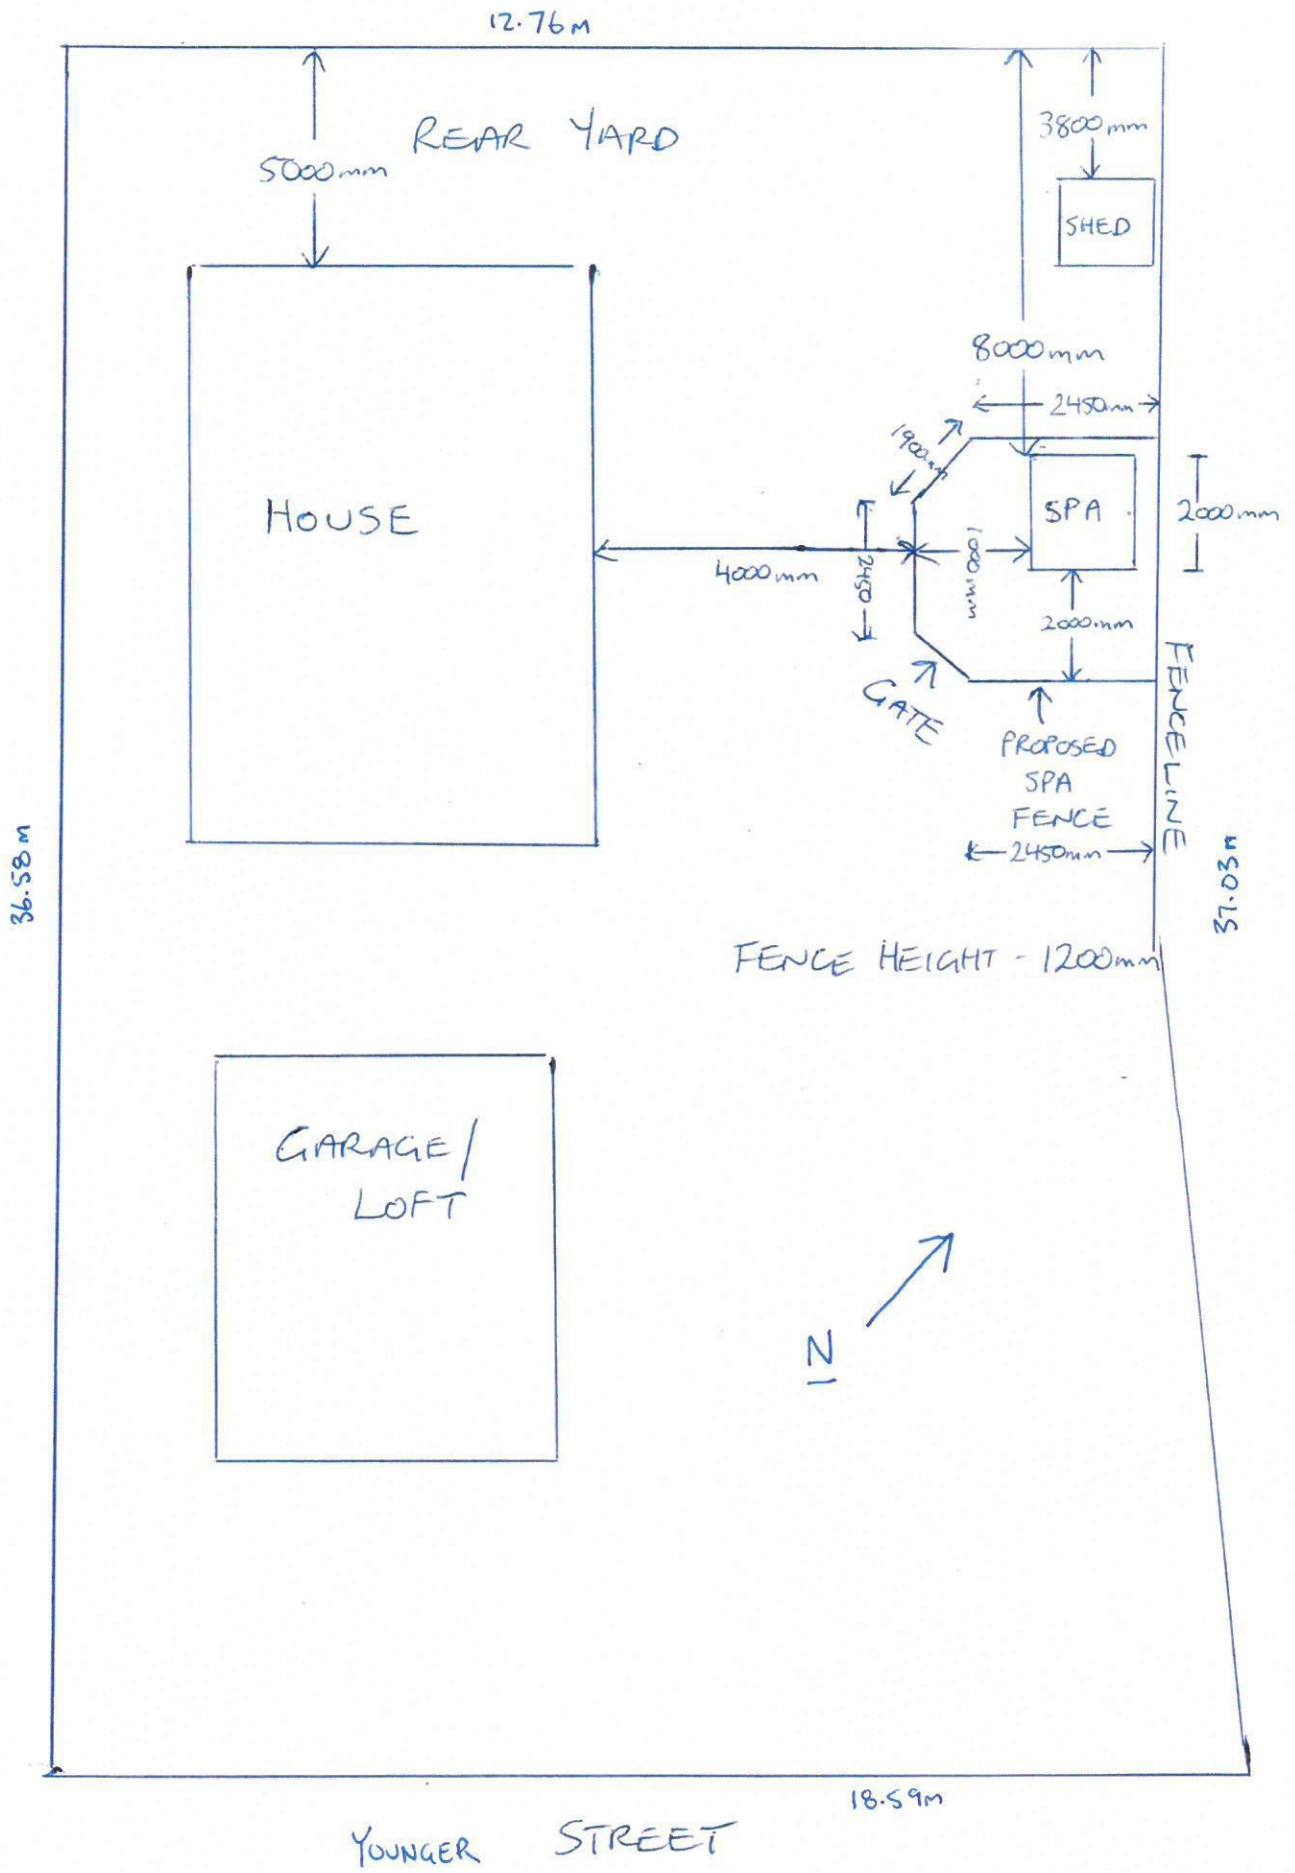


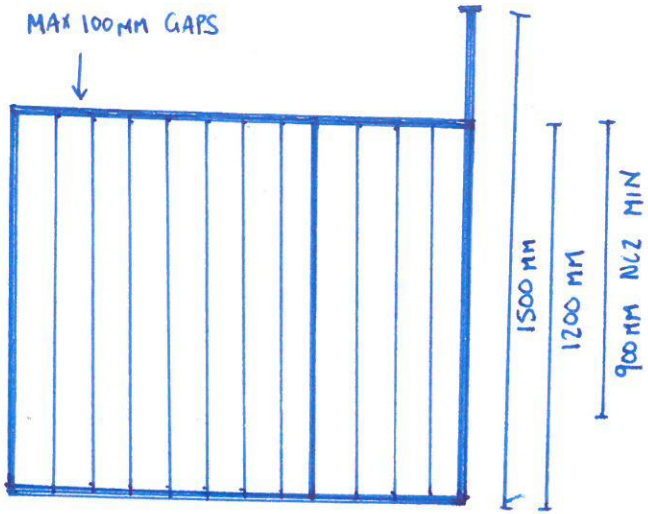

ALUMINIUM POOL FENCE
DETAIL (N.T.S)

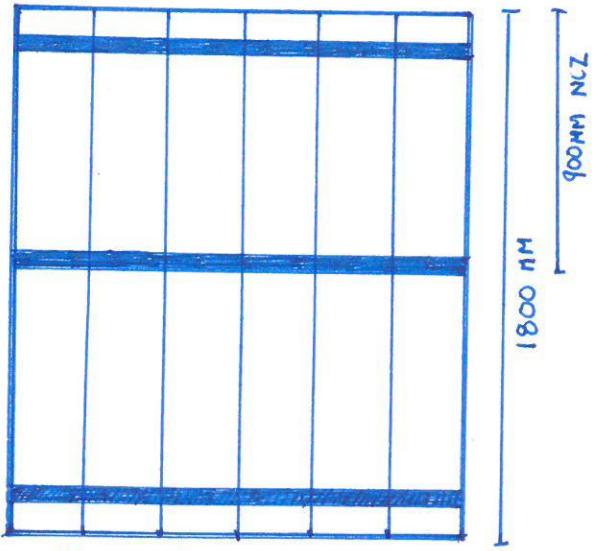

TIMBER BOUNDARY FENCE
DETAIL (N.T.S)

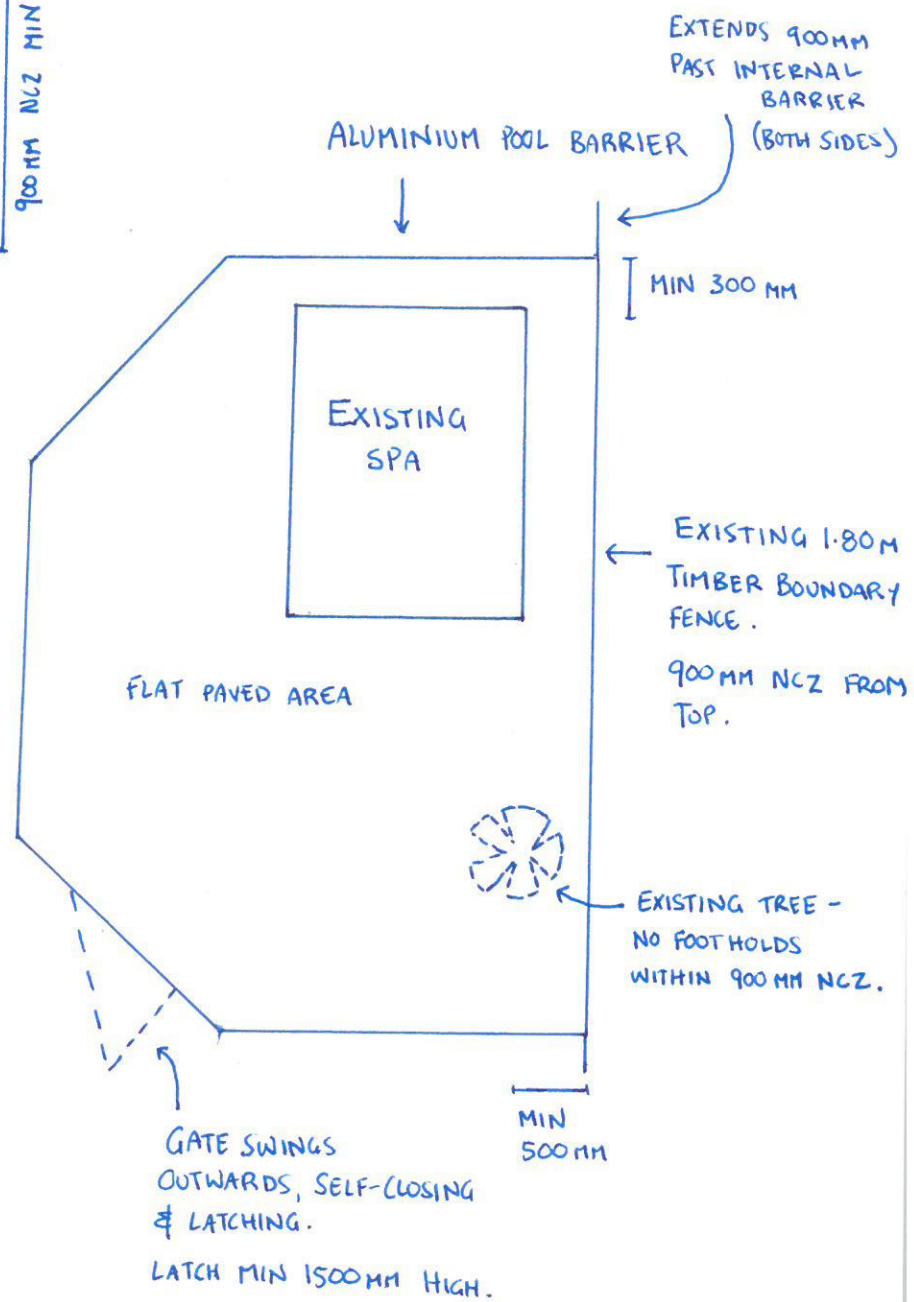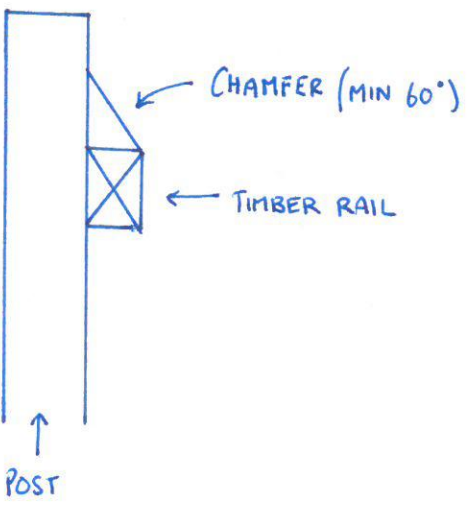

SAFETY BARRIER IN ACCORDANCE
WITH AS1926.1-2012.